



TABLE POST TYPE

TYPICAL SECTION THROUGH MODULE

SCALE 1:100 at A3

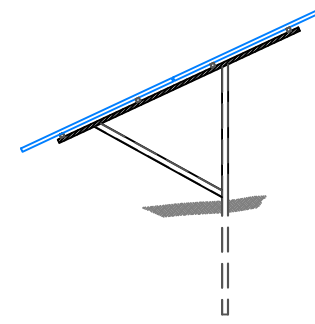




SINGLE POST TYPE

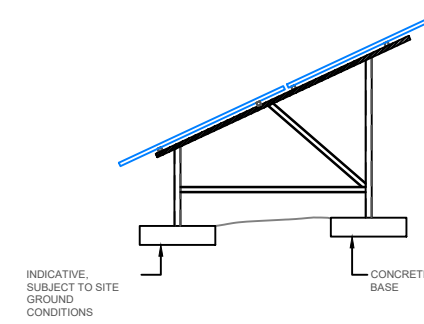


CONCRETE BASE TYPE

TYPICAL SECTION THROUGH ALTERNATIVE MODULE OPTIONS

SCALE 1:100 at A3

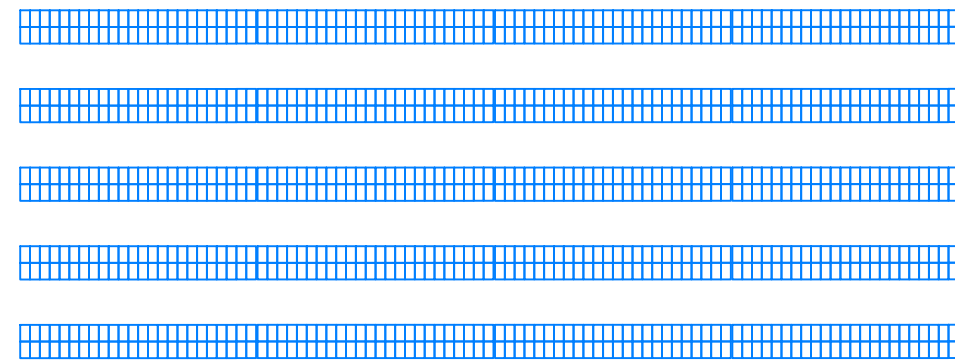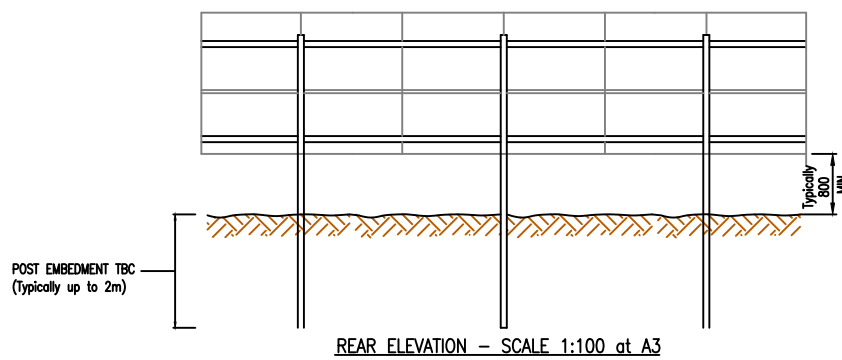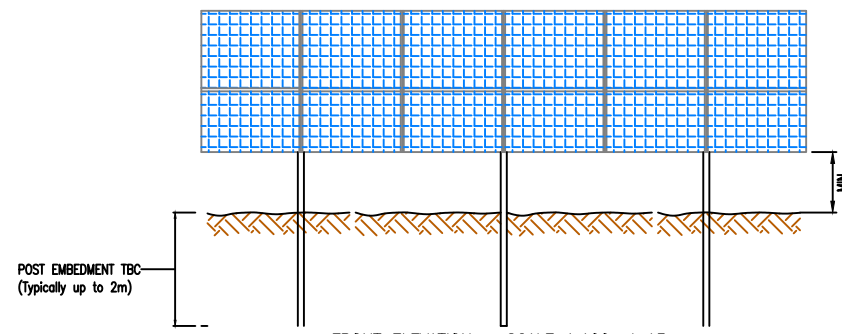

TYPICAL PLAN VIEW OF ARRAYS
1:1,000 @ A3

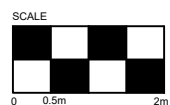

Notes

1. Verifying Dimensions: The contractor shall verify dimensions against such other drawings or site conditions as pertain to this part of the work.
2. Existing Services: Any information concerning the location of existing services (above and below ground) indicated on this drawing is intended for general guidance only. All services should be checked on site prior to any work commencing.
3. If received electronically it is the recipients responsibility to print to correct scale. Only written dimensions should be used.
4. © Crown copyright and database rights 2022 Ordnance Survey 0100031673.

NOTES:

ARRANGEMENT OF PANELS SHOWN IS BASED ON THE FOLLOWING DATA:

1. TYPICAL PANEL SIZE = 2.4m X 1.3m APPROX.
2. PANEL TYPICAL INCLINATION UP TO 30 DEGREES TO HORIZONTAL
3. THE TYPICAL MODULE SECTION SHOWS TWO PANELS IN PORTRAIT ORIENTATION. THREE PANEL IN PORTRAIT, FOUR PANELS IN LANDSCAPE OR SIX PANELS IN LANDSCAPE MAY ALSO BE REQUIRED. DETAILS ARE SUBJECT TO FINAL DESIGN.
4. TYPICAL PANEL ROW DISTANCE IS BETWEEN 2 and 8 METERS BUT IN SOME CASES CAN BE UP TO 15m DUE TO SLOPE CONDITIONS.
5. FOR EXTENT AND TYPE OF SCREENING REQUIRED REFER TO LANDSCAPE AND VISUAL ASSESSMENT REPORT FOR PROPOSALS.

E	Minor text edits	GG	RC	20/02/2023
D	Minor text edits	GG	RC	06/02/2023
C	Amendments to text	GG	RC	20/01/2023
B	amendments to text	GG	RC	25/11/2022
A	Scale bar added	GG	JO'K	08/08/22
Rev	Description	By	CB	Date



+44 (0) 208 068 4240
+353 (0) 1 660 0190
www.elgin-energy.com
London | Dublin | Sydney

Project GENERAL

Title SOLAR PANEL SECTIONS

Status Drawn By PM/Checked by
Status GG Rob Kelly
Site Ref Scale @ A3 Original Date Created
General As shown July 2022
Drawing Number ELGIN-PANEL-001 Rev
E