



- Notes**
1. Verifying Dimensions: The contractor shall verify dimensions against such other drawings or site conditions as pertain to this part of the work.
 2. Existing Services: Any information concerning the location of existing services (above and below ground) indicated on this drawing is intended for general guidance only. All services should be checked on site prior to any work commencing.
 3. If received electronically it is the recipients responsibility to print to correct scale. Only written dimensions should be used.
 4. © Crown copyright and database rights 2022 Ordnance Survey 0100031673.

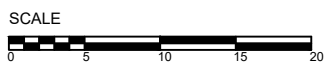

A	Scale bar and additional annotation	GG	JO'K	08/08/2022
Rev	Description	By	CB	Date

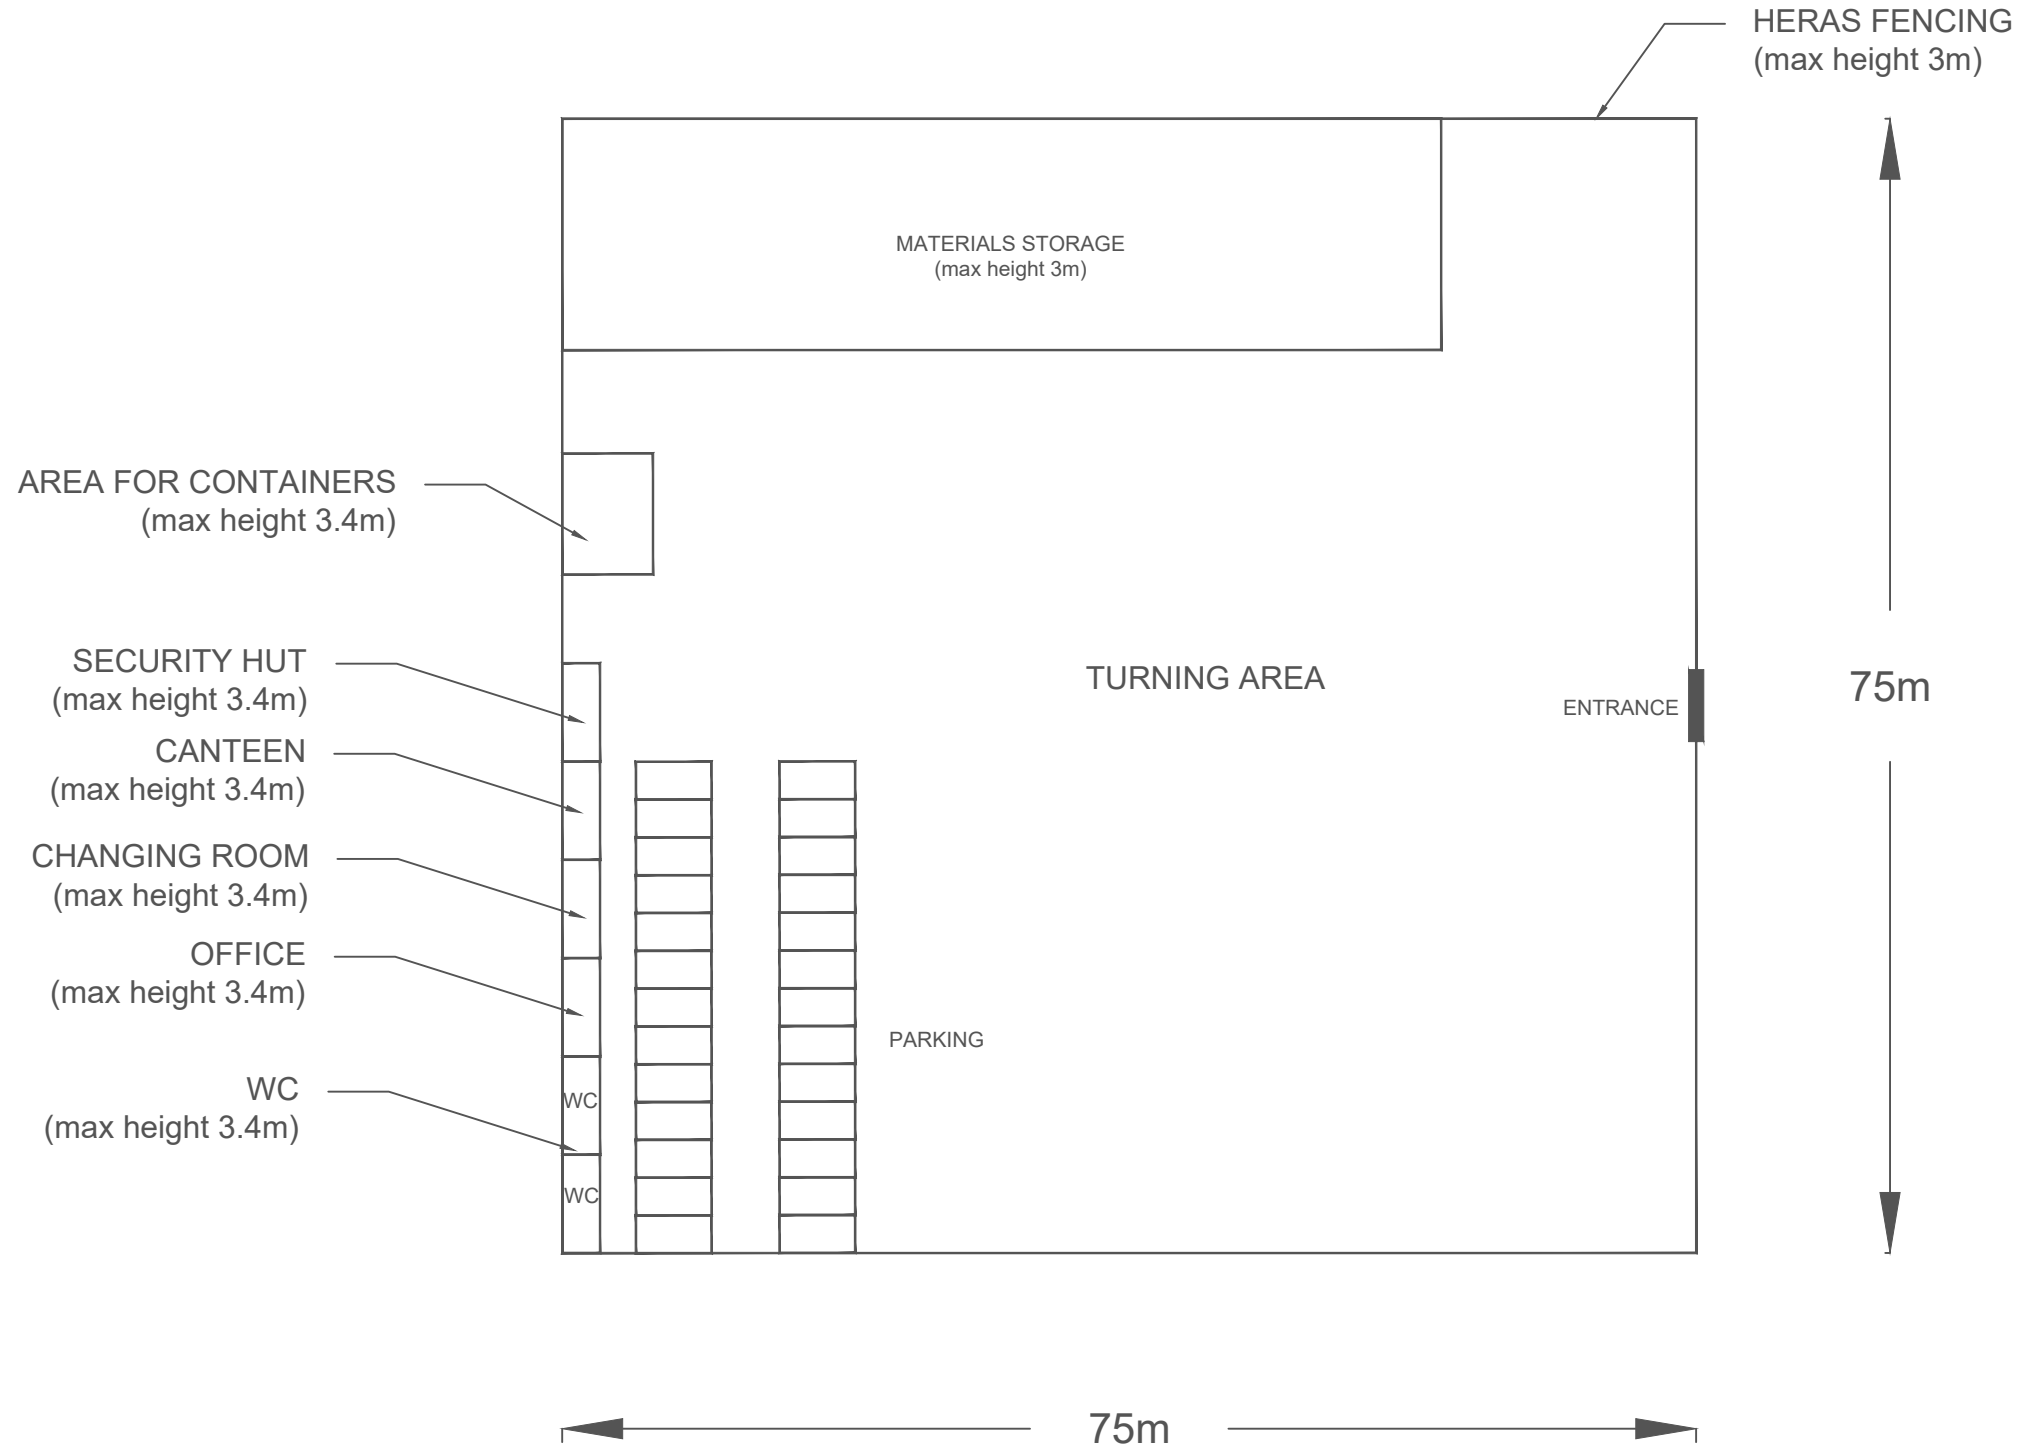

ELGIN ENERGY

+44 (0) 208 088 4240
+353 (0) 1 860 0180
www.elgin-energy.com
London | Dublin | Sydney

Project **GENERAL**

Title **TYPICAL 75m x 75m CONSTRUCTION COMPOUND**

Status **GG** Drawn By **GG** PM/Checked by **Rob Kelly**

Site Ref **General** Scale @ A3 **1:500** Original Date Created **July 2022**

Drawing Number **ELGIN-75x75COMPOUND-001** Rev **A**